



LEFT SIDE ELEVATION

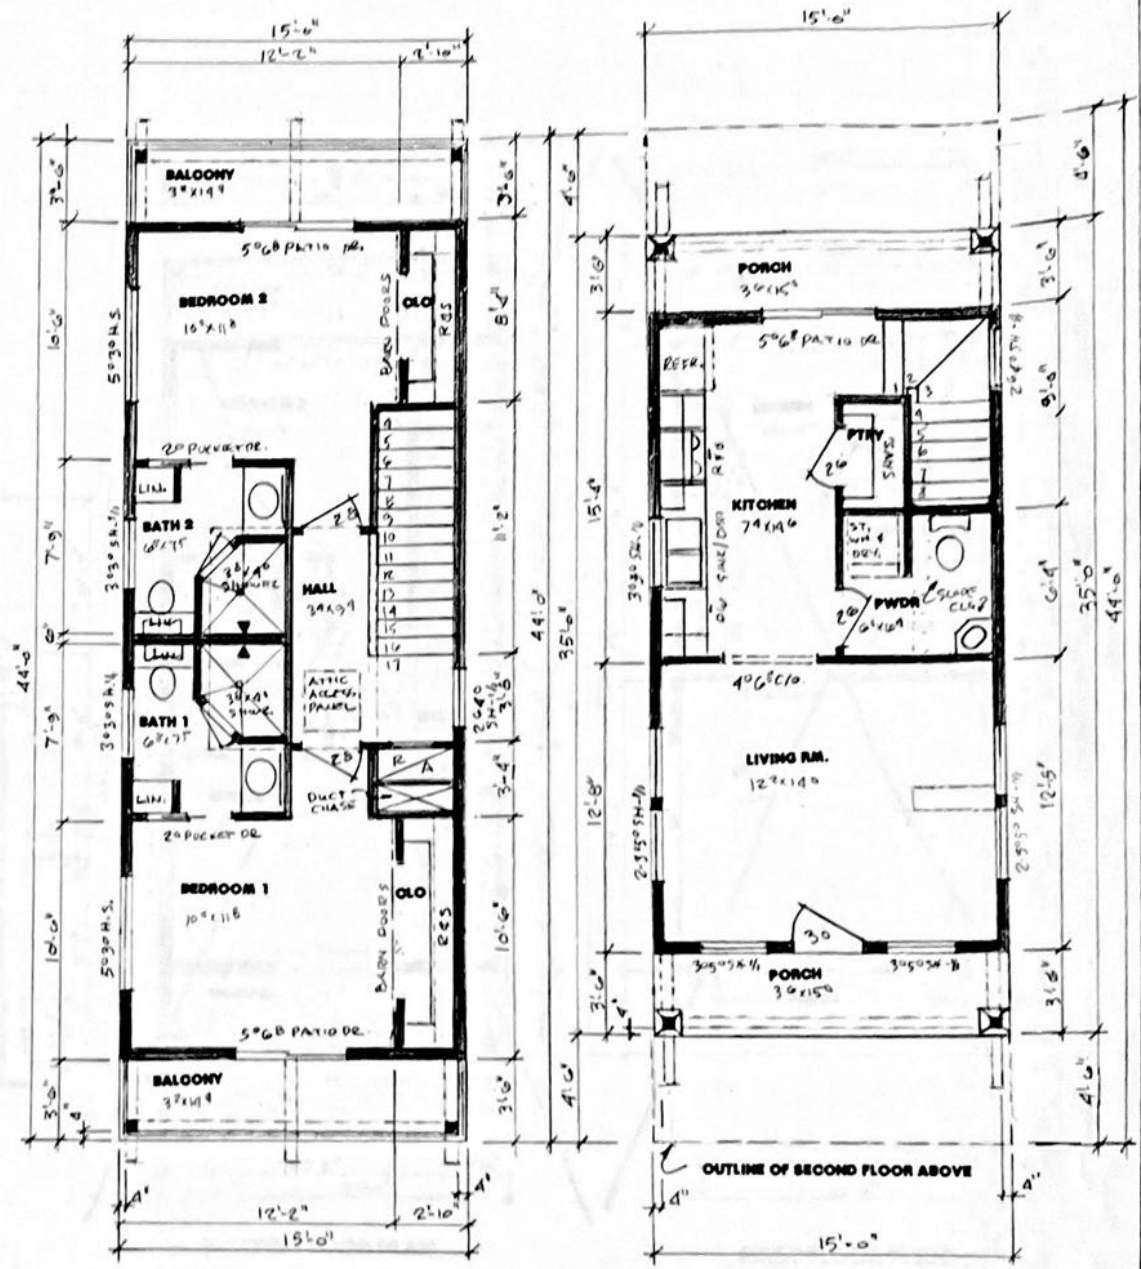

SECOND FLOOR PLAN

FIRST FLOOR PLAN

COMPASS COTTAGE HOMES

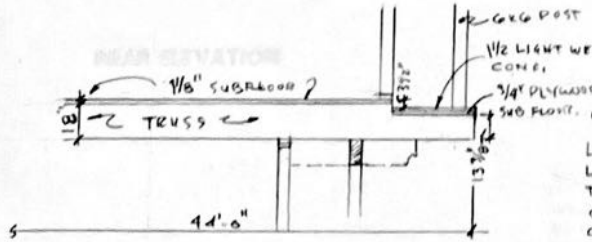


CALCULATIONS

LIV. AREA FIRST FLOOR:	480
LIV. AREA SECOND FLOOR:	519
TOTAL LIV. AREA:	999
COVERED PORCHES:	105
COVERED BALCONIES:	105
SLAB AREA:	525
TOTAL COV. AREA:	1149

REVISED
6-24-25

GELDENS & ASSOCIATES, INC. BUILDING DESIGNERS 1720 MUSTANG TRAIL, KINWOOD, TX 77339 • 281-388-3804		PLAN #: CCH-2-939
		DATE: JUNE-16-2025 SH. #:
		SCALE: 1/4" = 1'-0"

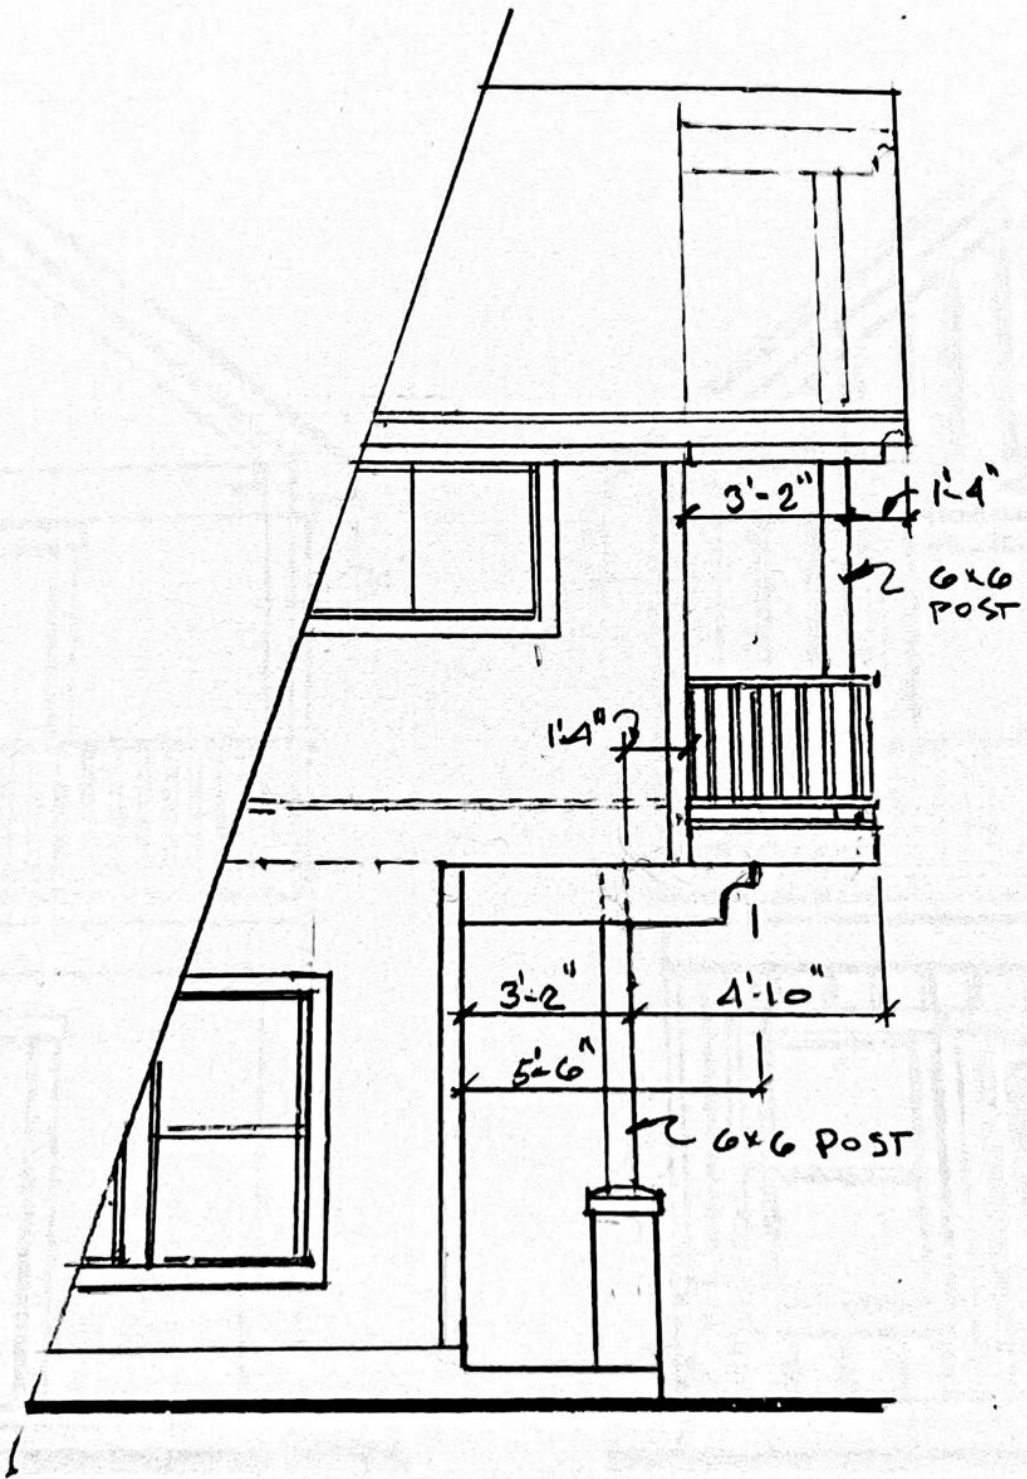


LEFT SIDE ELEVATION

3/4" PLYWOOD
SUB FLOOR.


CALCULATIONS

LIV. AREA FIRST FLOOR:	420 ϕ
LIV. AREA SECOND FLOOR:	510 ϕ
TOTAL LIV. AREA:	930 ϕ
COVERED PORCHES:	105 ϕ
COVERED BALCONIES:	105 ϕ
SLAB AREA:	525 ϕ
TOTAL COV. AREA:	1140 ϕ

133/8"

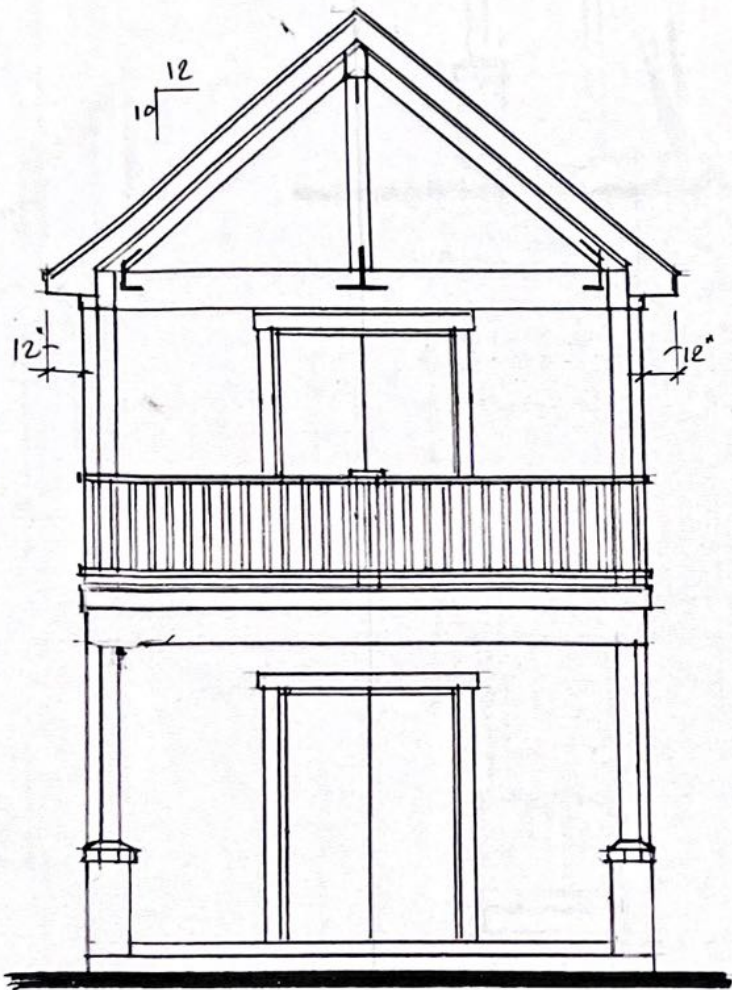

REAR ELEVATION

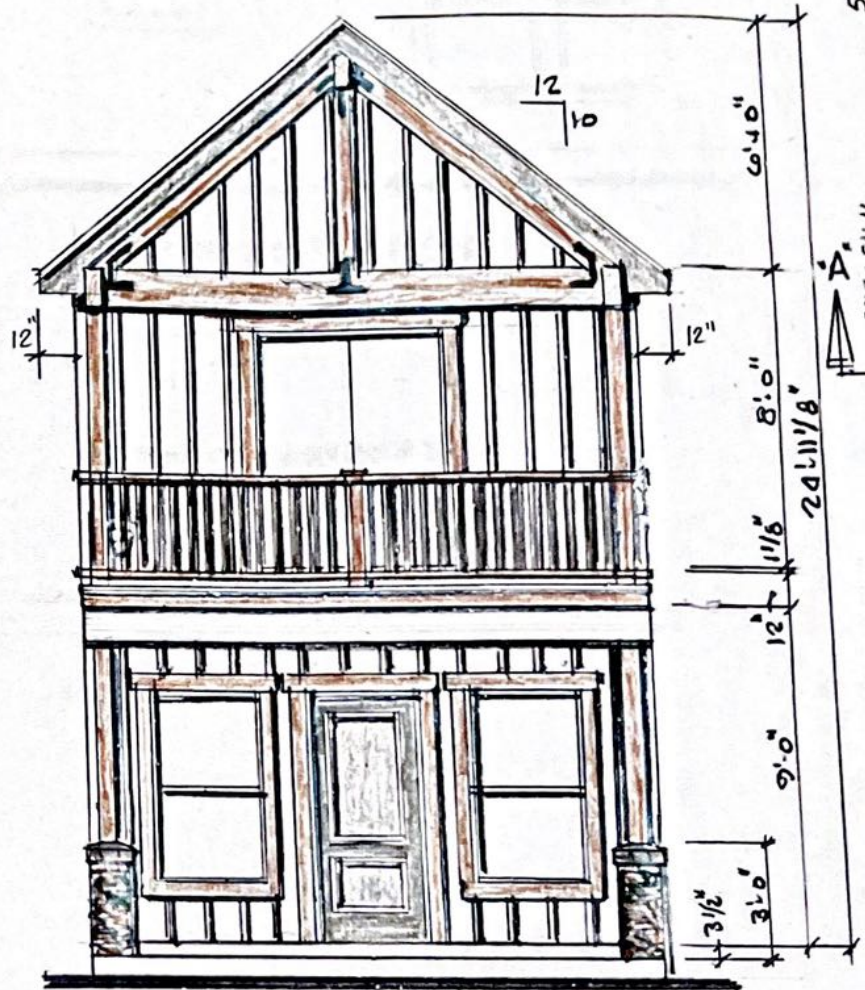

FRONT ELEVATION



Graphite
by McCaslo

